

SITE MAP



PROJECT LOCATION


INDEX

- A1.0 FOUNDATION PLAN
- A1.1 FIRST FLOOR PLAN
- A1.2 SECOND FLOOR PLAN

3D VIEWS





PRIVATE RESIDENCE

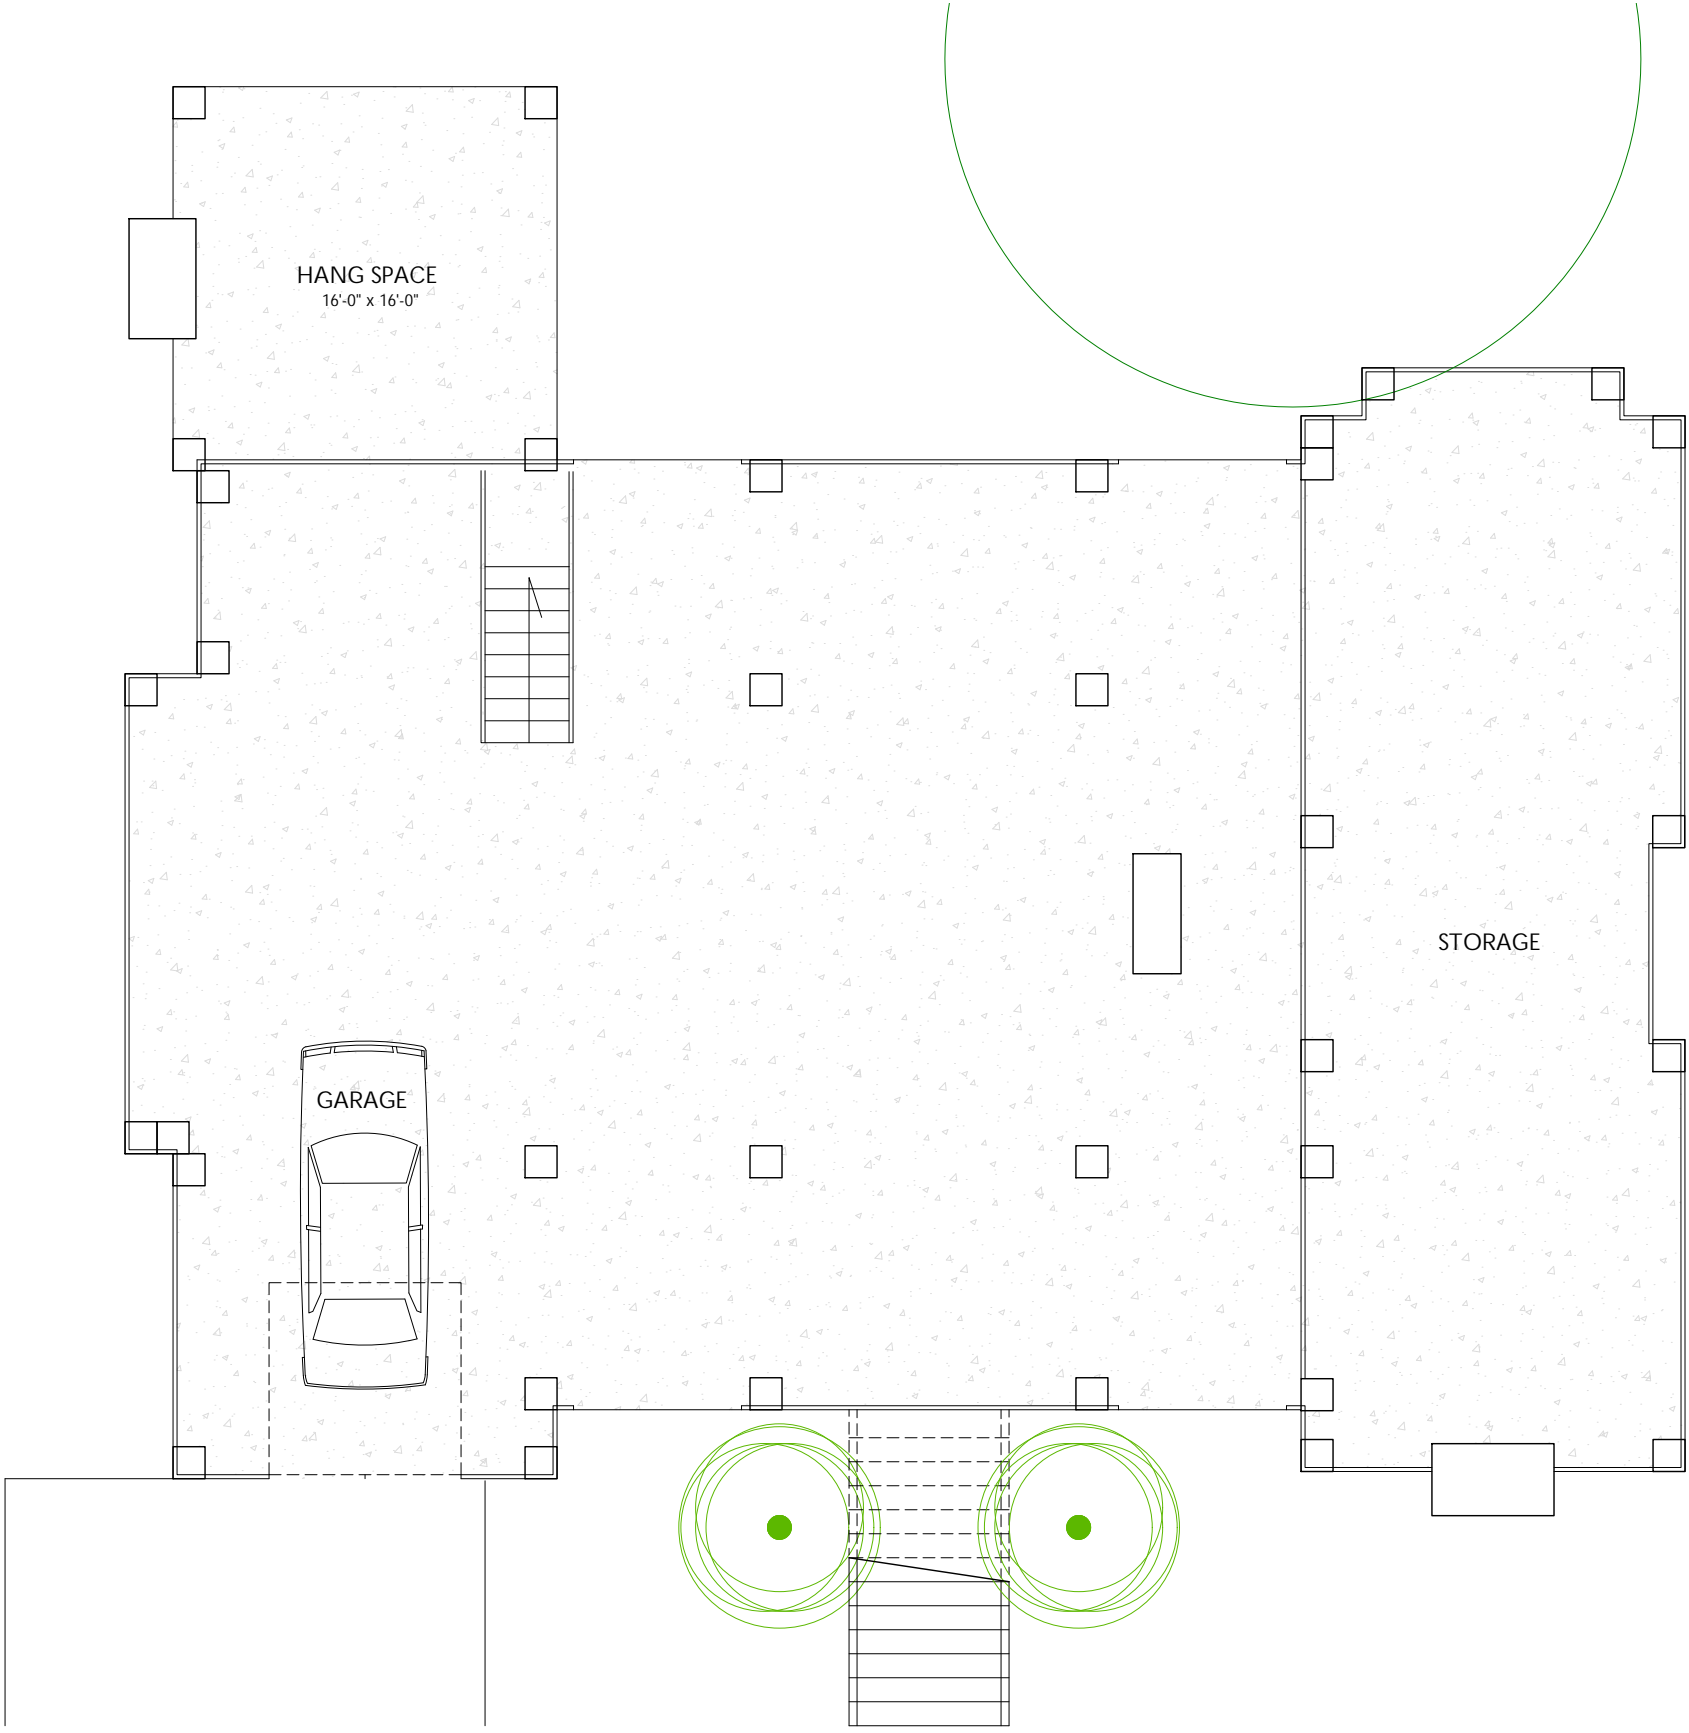

GROUND FLOOR PLAN

scale 1/8"=1'-0"

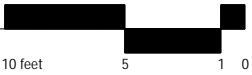

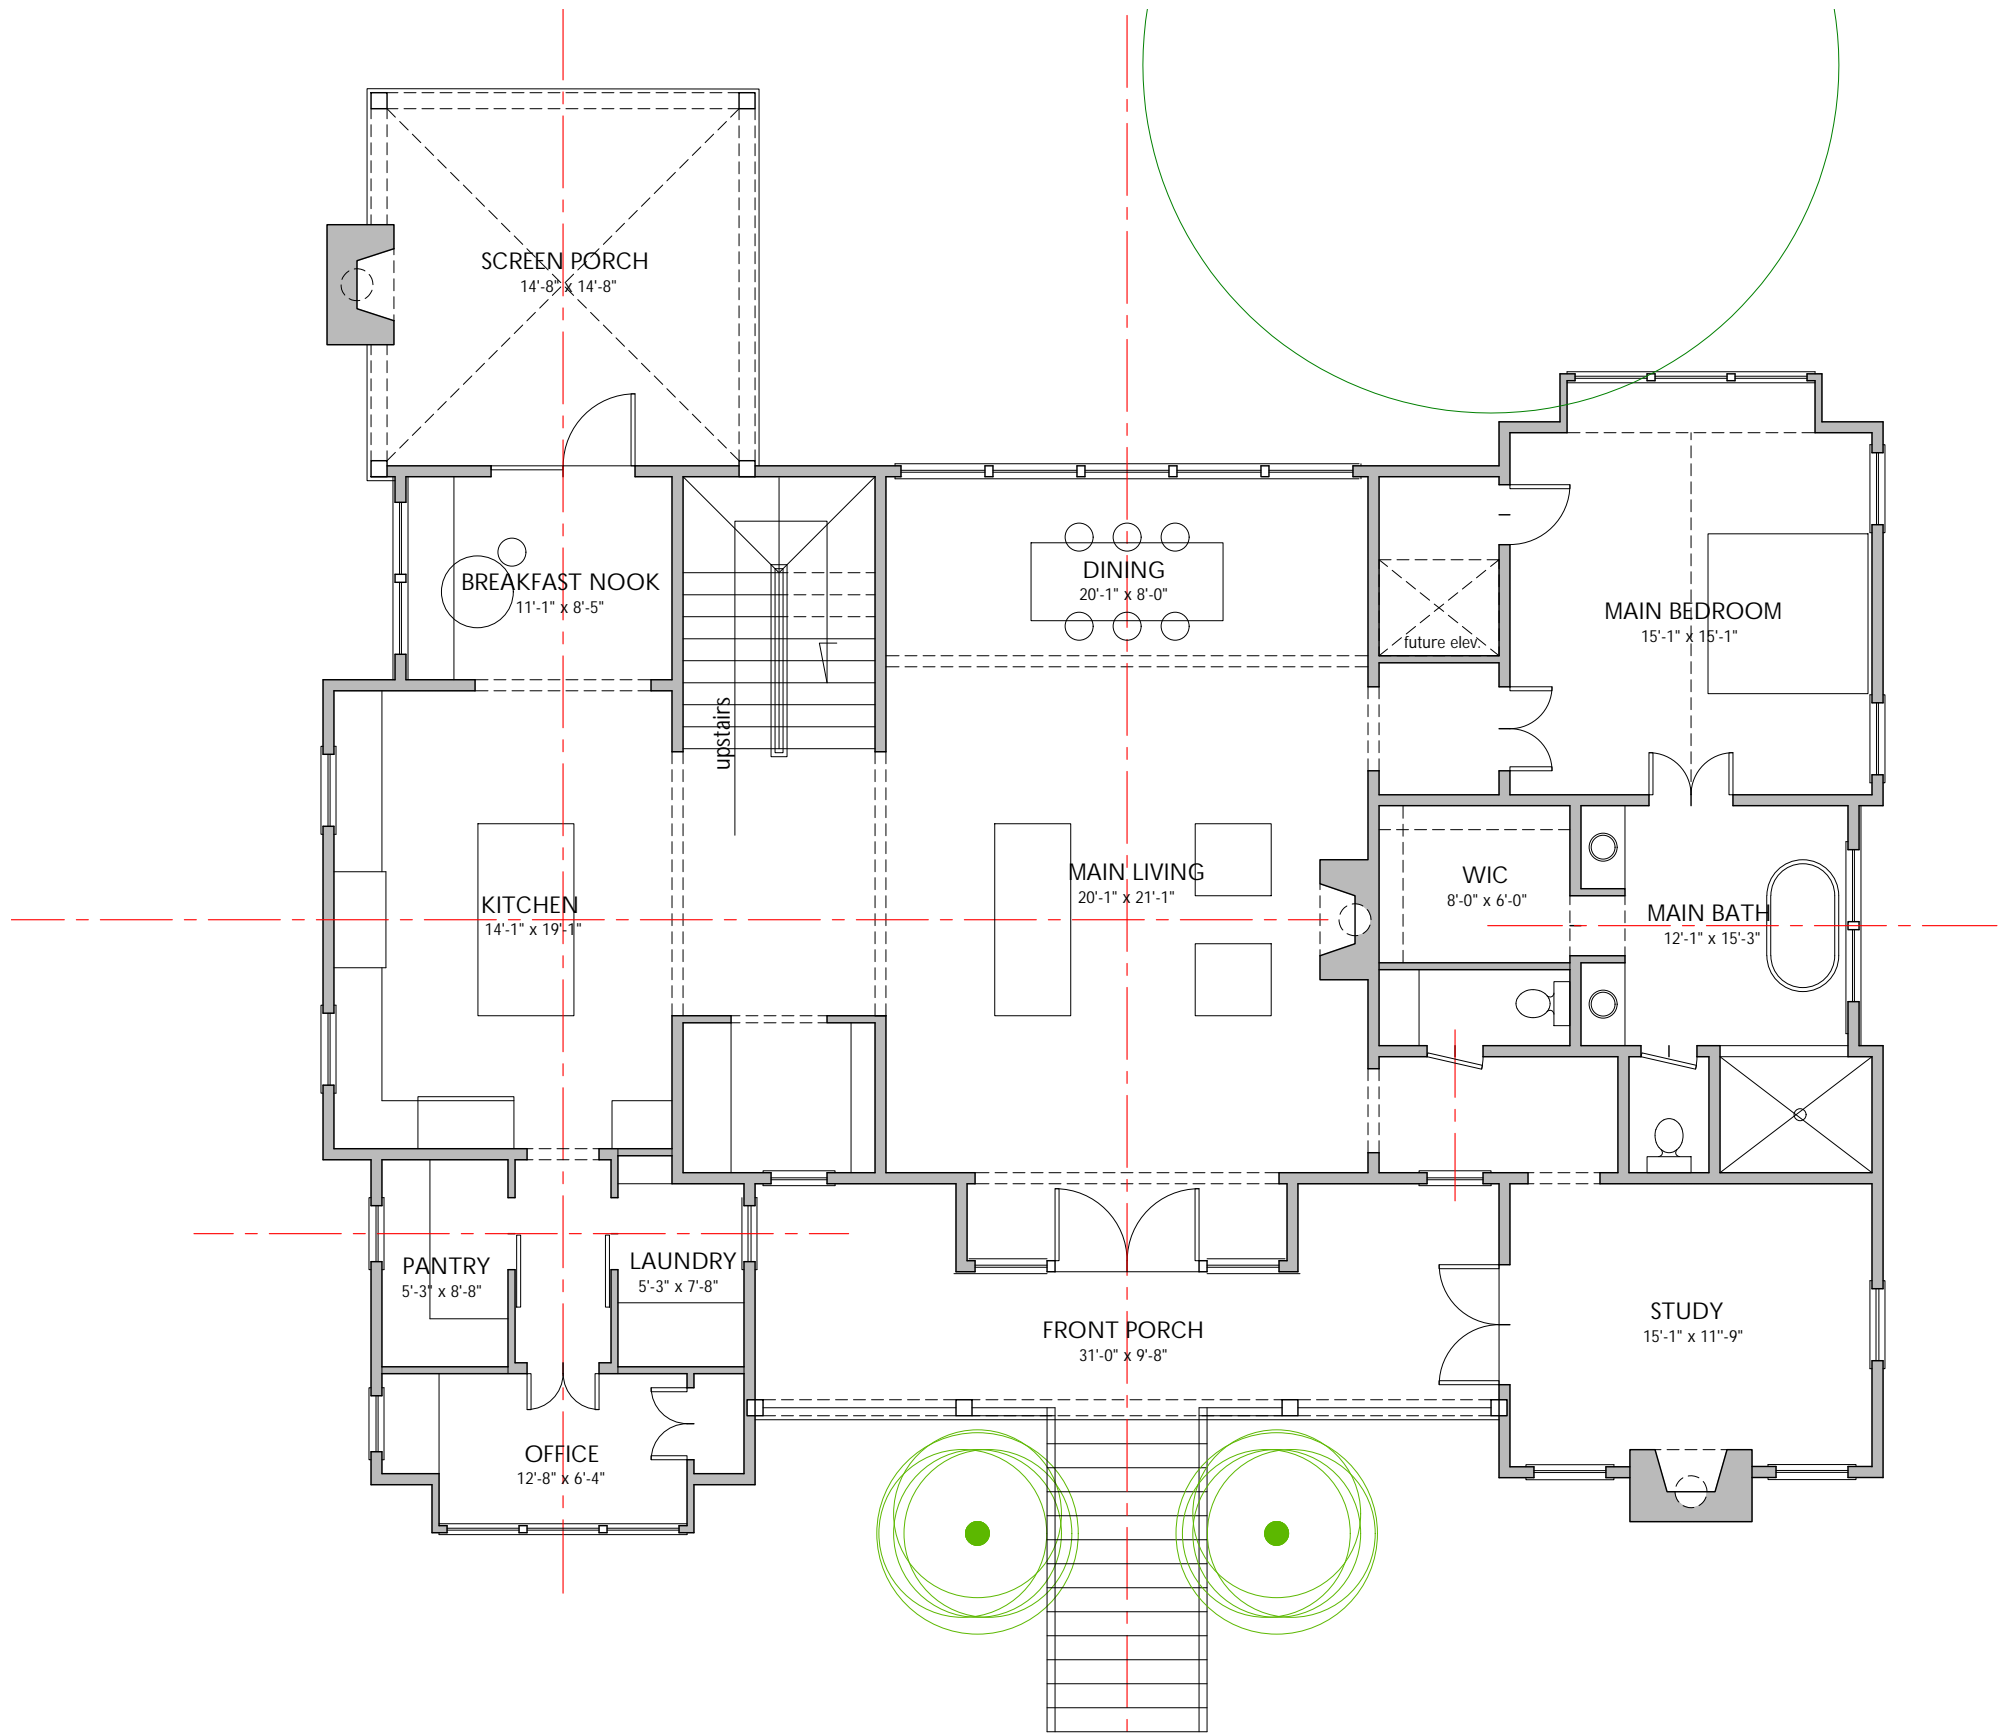


FIRST FLOOR PLAN

scale 1/8" = 1'-0"

HEATED : 2,393 SF

PORCHES : 498 SF

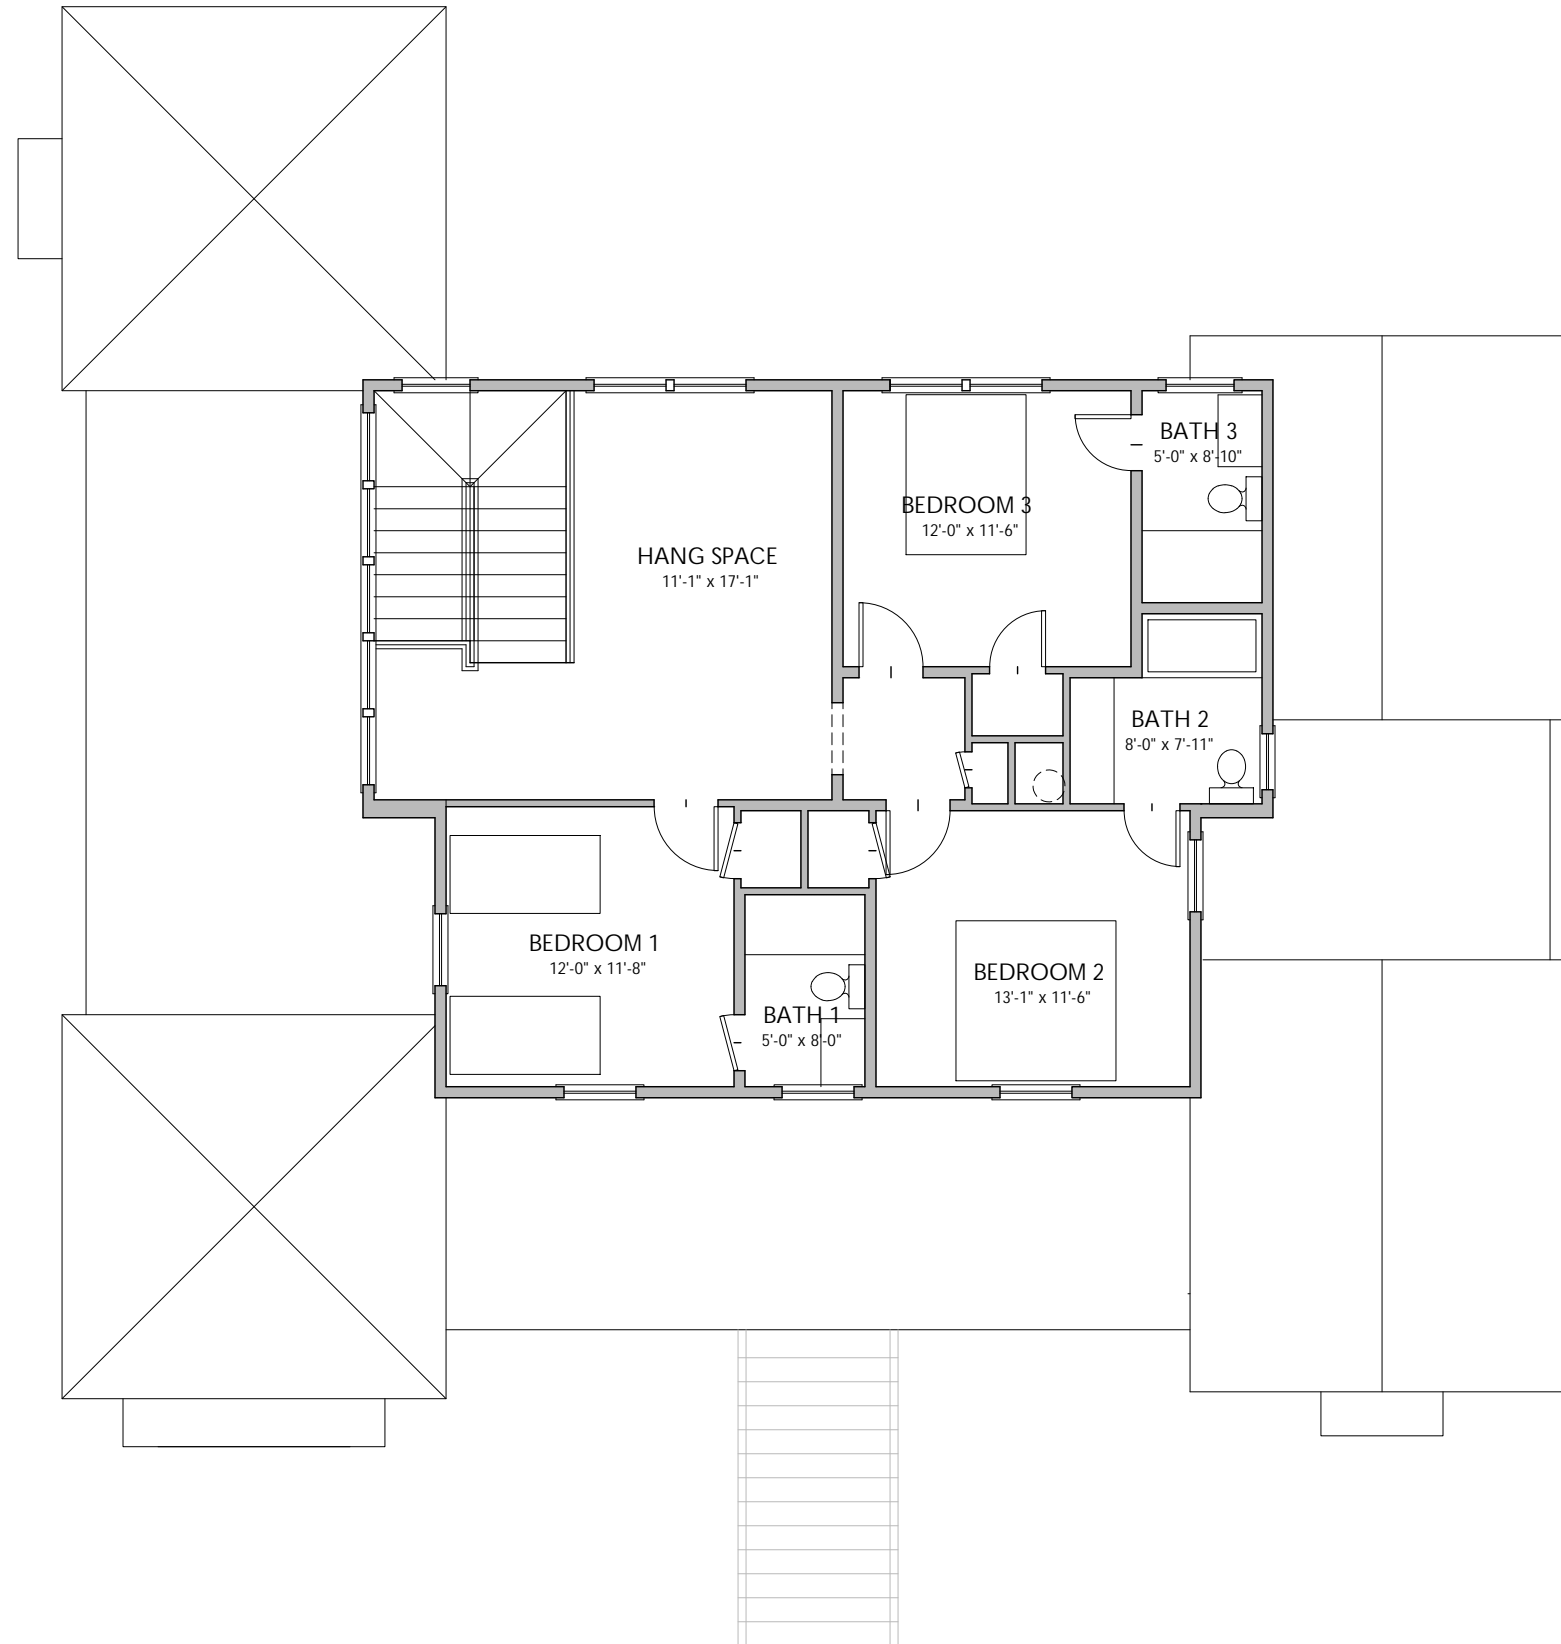

## SECOND FLOOR PLAN

scale 1/8"=1'-0"

HEATED : 1,028 SF

