

EXHA 93 REC 247

PLAT OF  
NO. 38 CHURCH STREET  
IN CHARLESTON, S. C.  
OWNED BY  
HESS L. JENKINS

Surveyed August 29, 1968  
By - W. S. Gaillard, L.S. 453  
Scale - 1 inch = 20 feet

Charleston, South Carolina  
Office of Register Meane Conveyance

Plat recorded this 14th day of August, 1968, at  
4:00 o'clock in Plat Book Y, Page 134, and tracing cloth  
copy filed in file 7, Drawer 2, Folder 54, Drawing  
No. 45. Original plat (a blue print) delivered  
to Joseph S. Mendelsohn.

B. B. KINLOCH

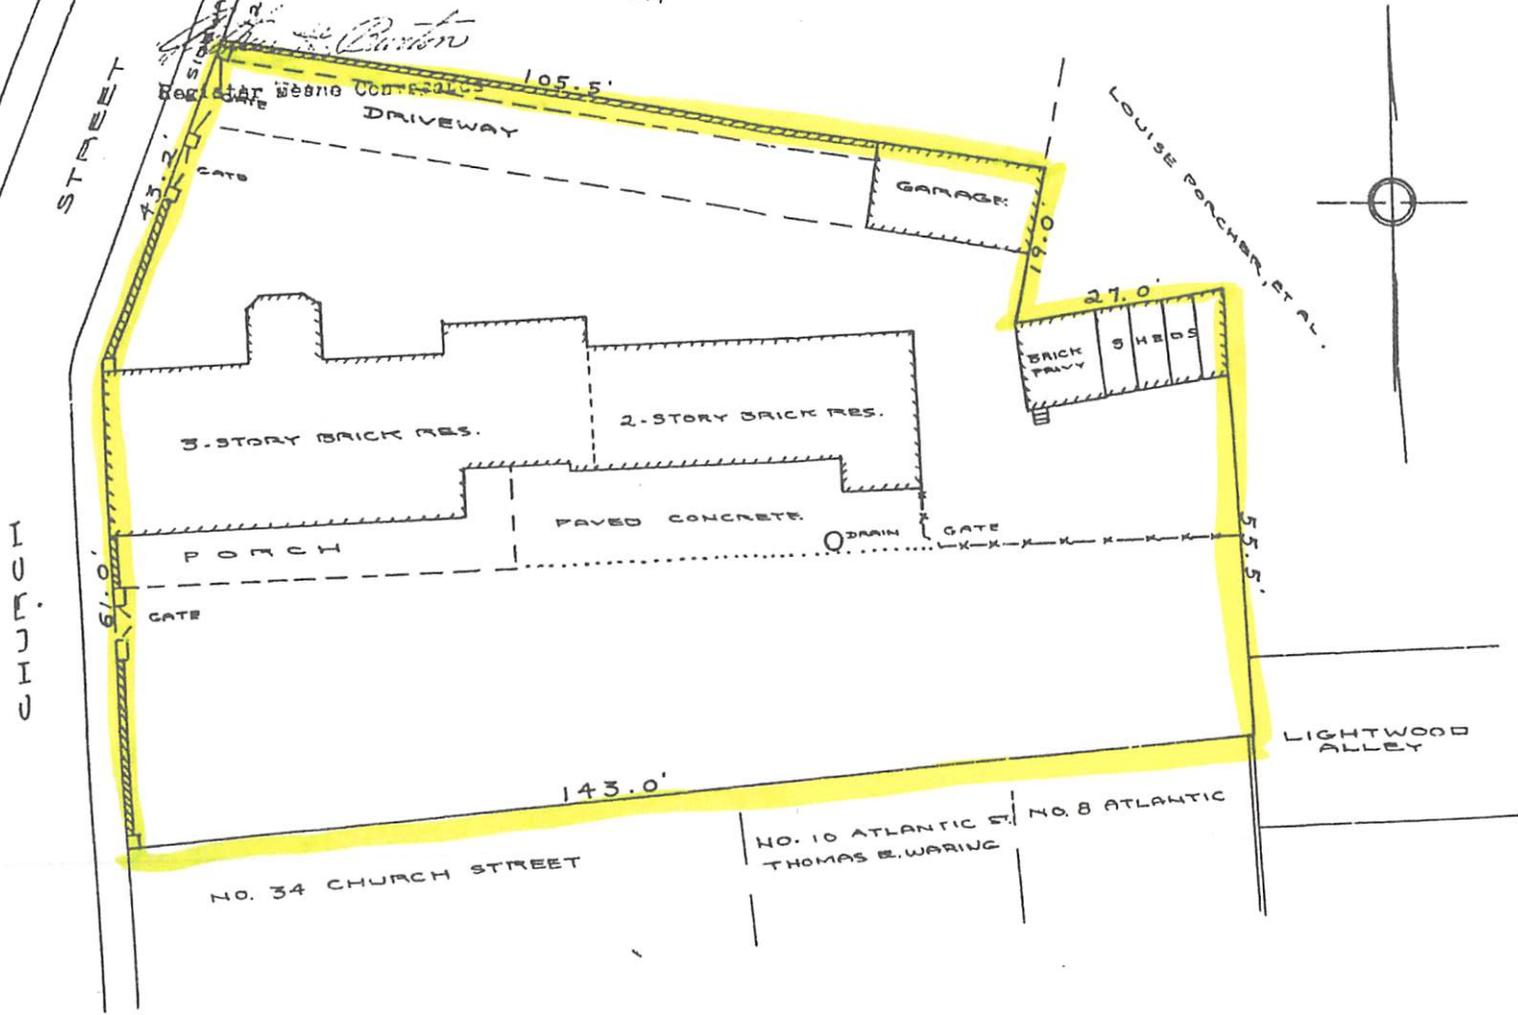


Figure 22

Plat of 38 Church St., by Gaillard, 1968.